


FIRE FEATURE SECTION

SCALE: 1"=1'-0"

ID3

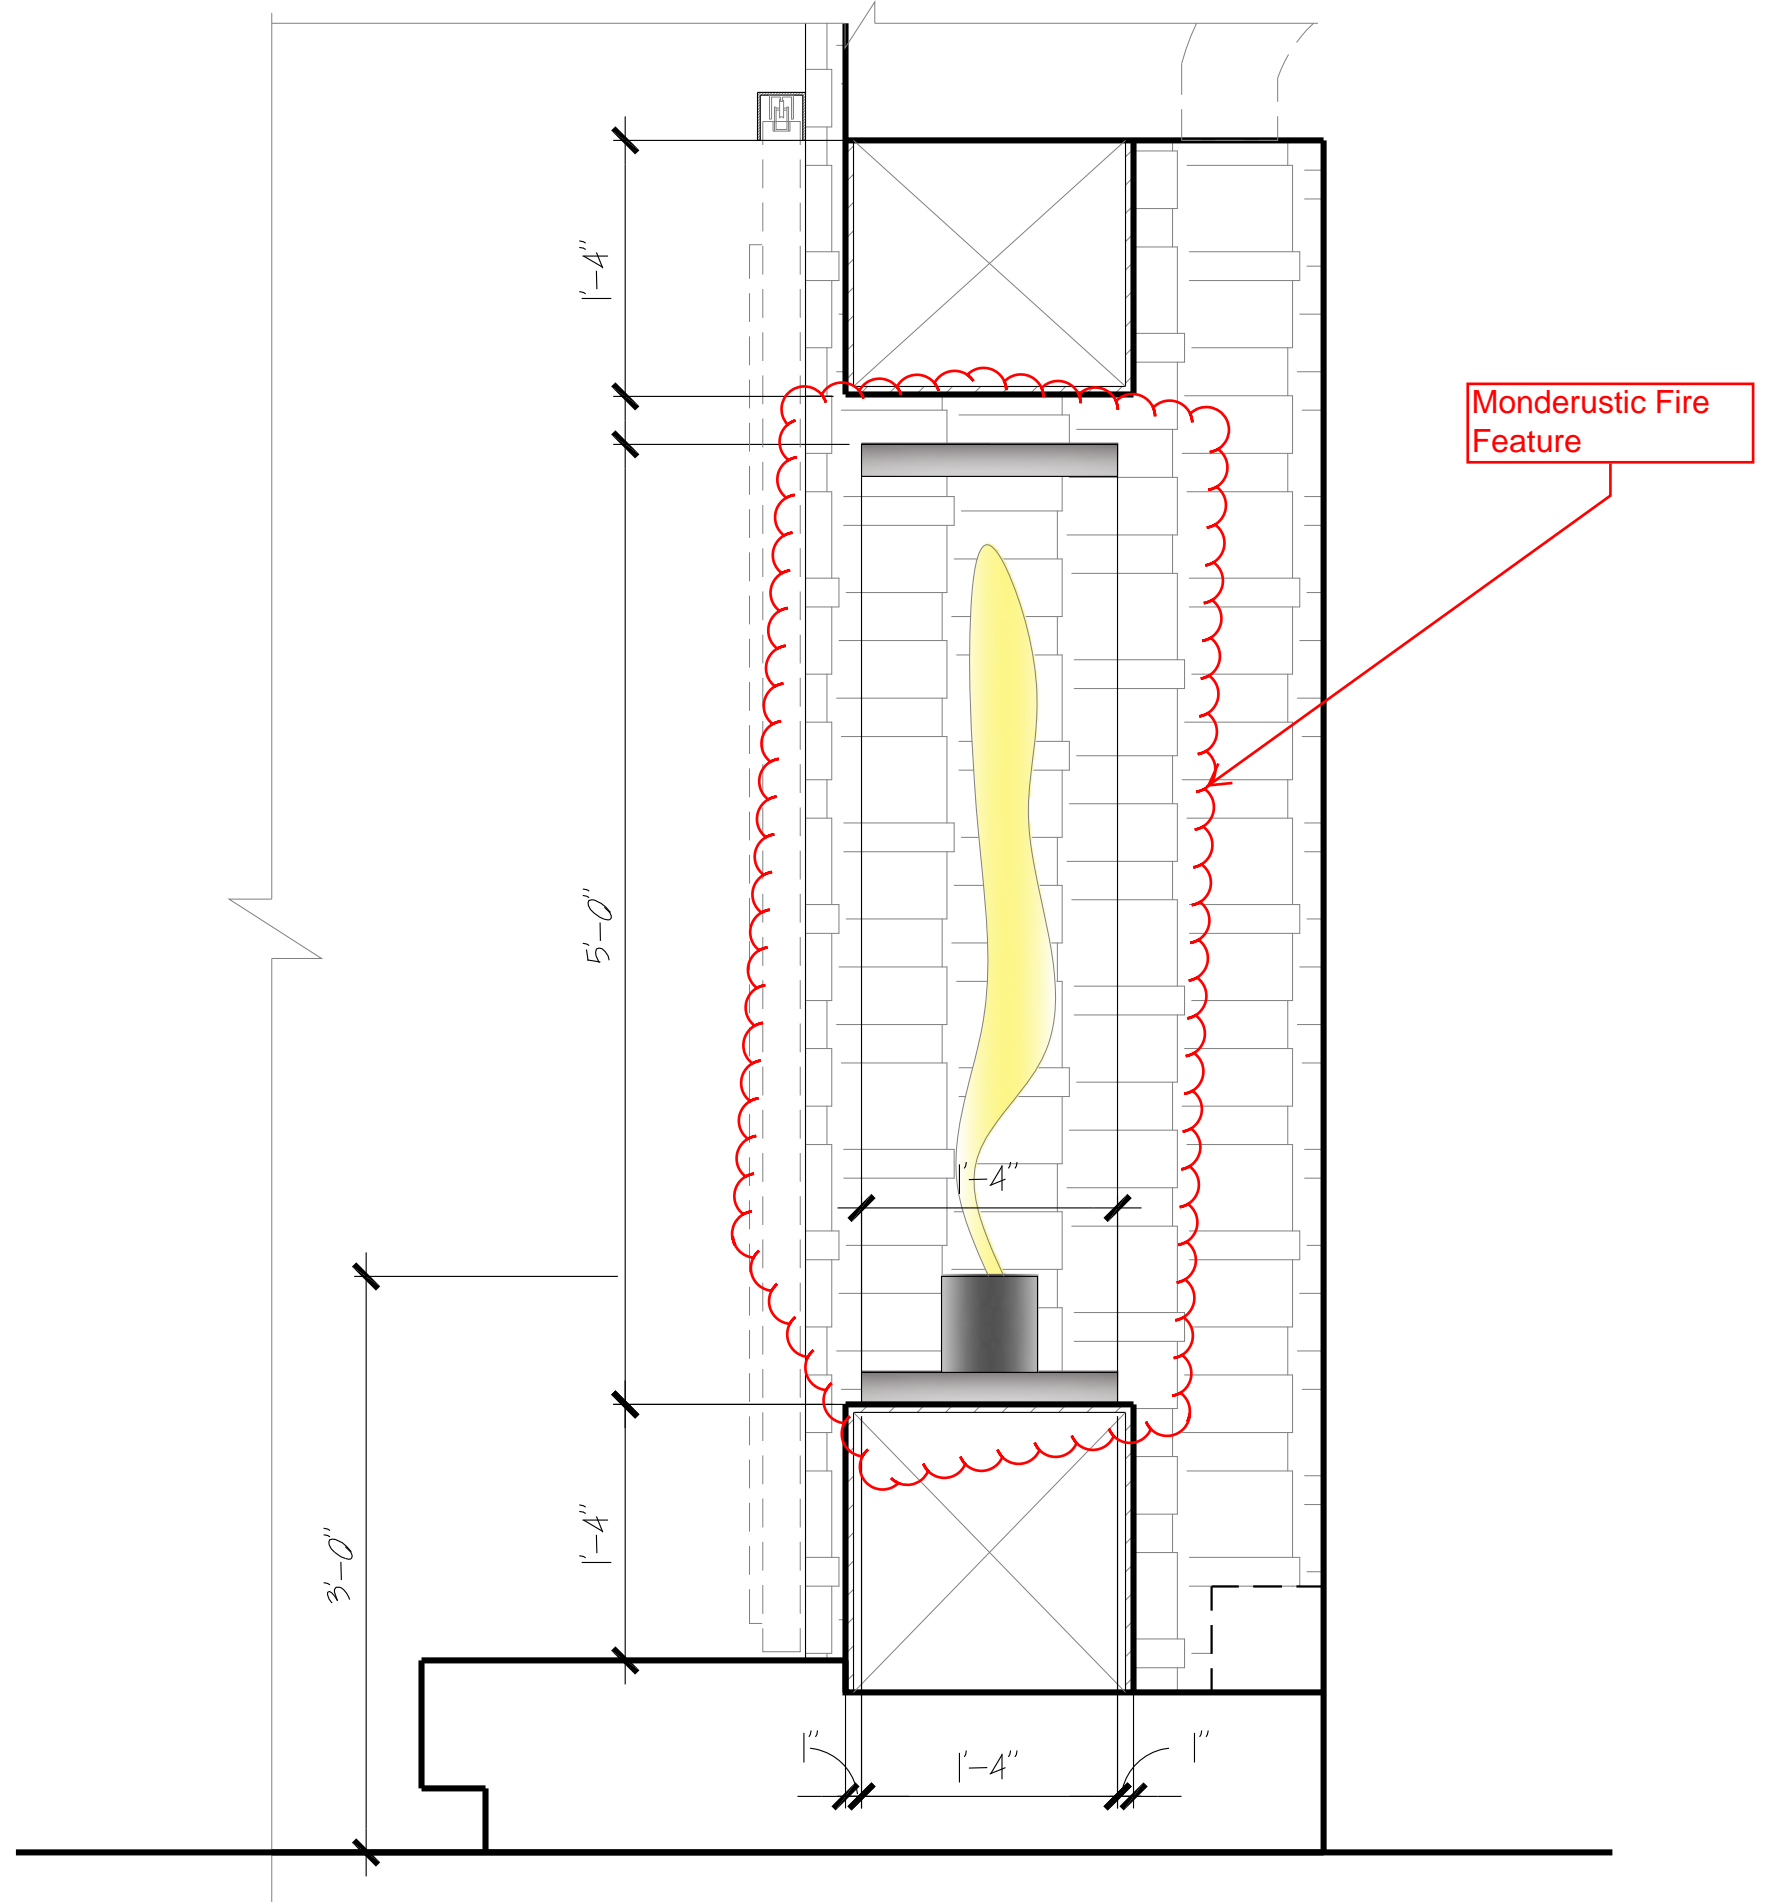

GERBER RESIDENCE  
THE CANYONS AT BIGHORN, PALM DESERT, CA  
LIVING ROOM FIRE FEATURE

Patton Design Studio

T 760 776 5050 · 71555 HIGHWAY 111 · RANCHO MIRAGE CALIFORNIA 92270  
S: AS NOTED · D: 01.10.14 · R: 00.00.00 · DB: PR